


**FLOOR PLAN**

SCALE: 1/4" = 1'-0"

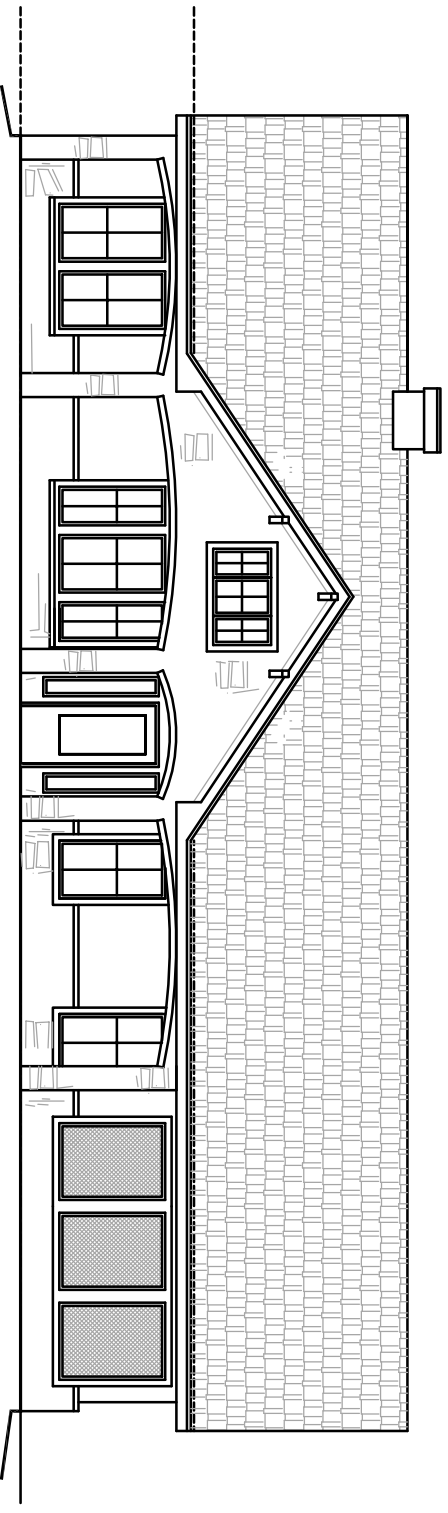

**FRONT ELEVATION**

SCALE: 1/4" = 1'-0"

**SQUARE FOOTAGE**

**TOTAL LIVING: 1894 s.f.**

**Rear Patio: 140 s.f.**

**Front Porch: 399 s.f.**

**Screened Porch: 126 s.f.**

**Garage: 321 s.f.**

**Masonry Lugs: 99 s.f.**

**TOTAL SLAB: 2985 s.f.**