


FLOOR PLAN

SCALE: 1/4" = 1'-0"

SQUARE FOOTAGE

TOTAL LIVING : 2534 SF.

TOTAL SLAB : 4555 SF.

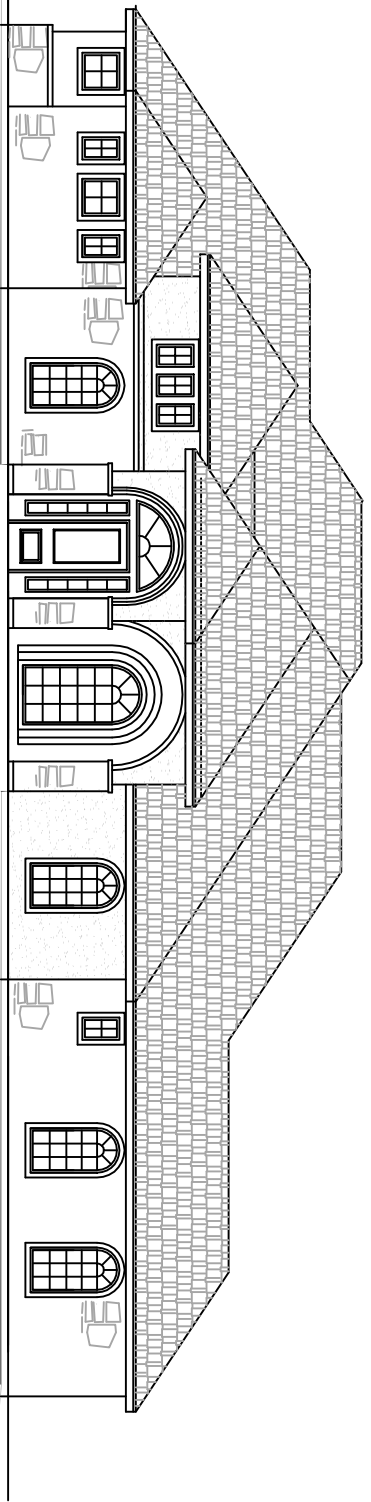

FRONT ELEVATION

SCALE: 1/4" = 1'-0"