



**FLOOR PLAN**

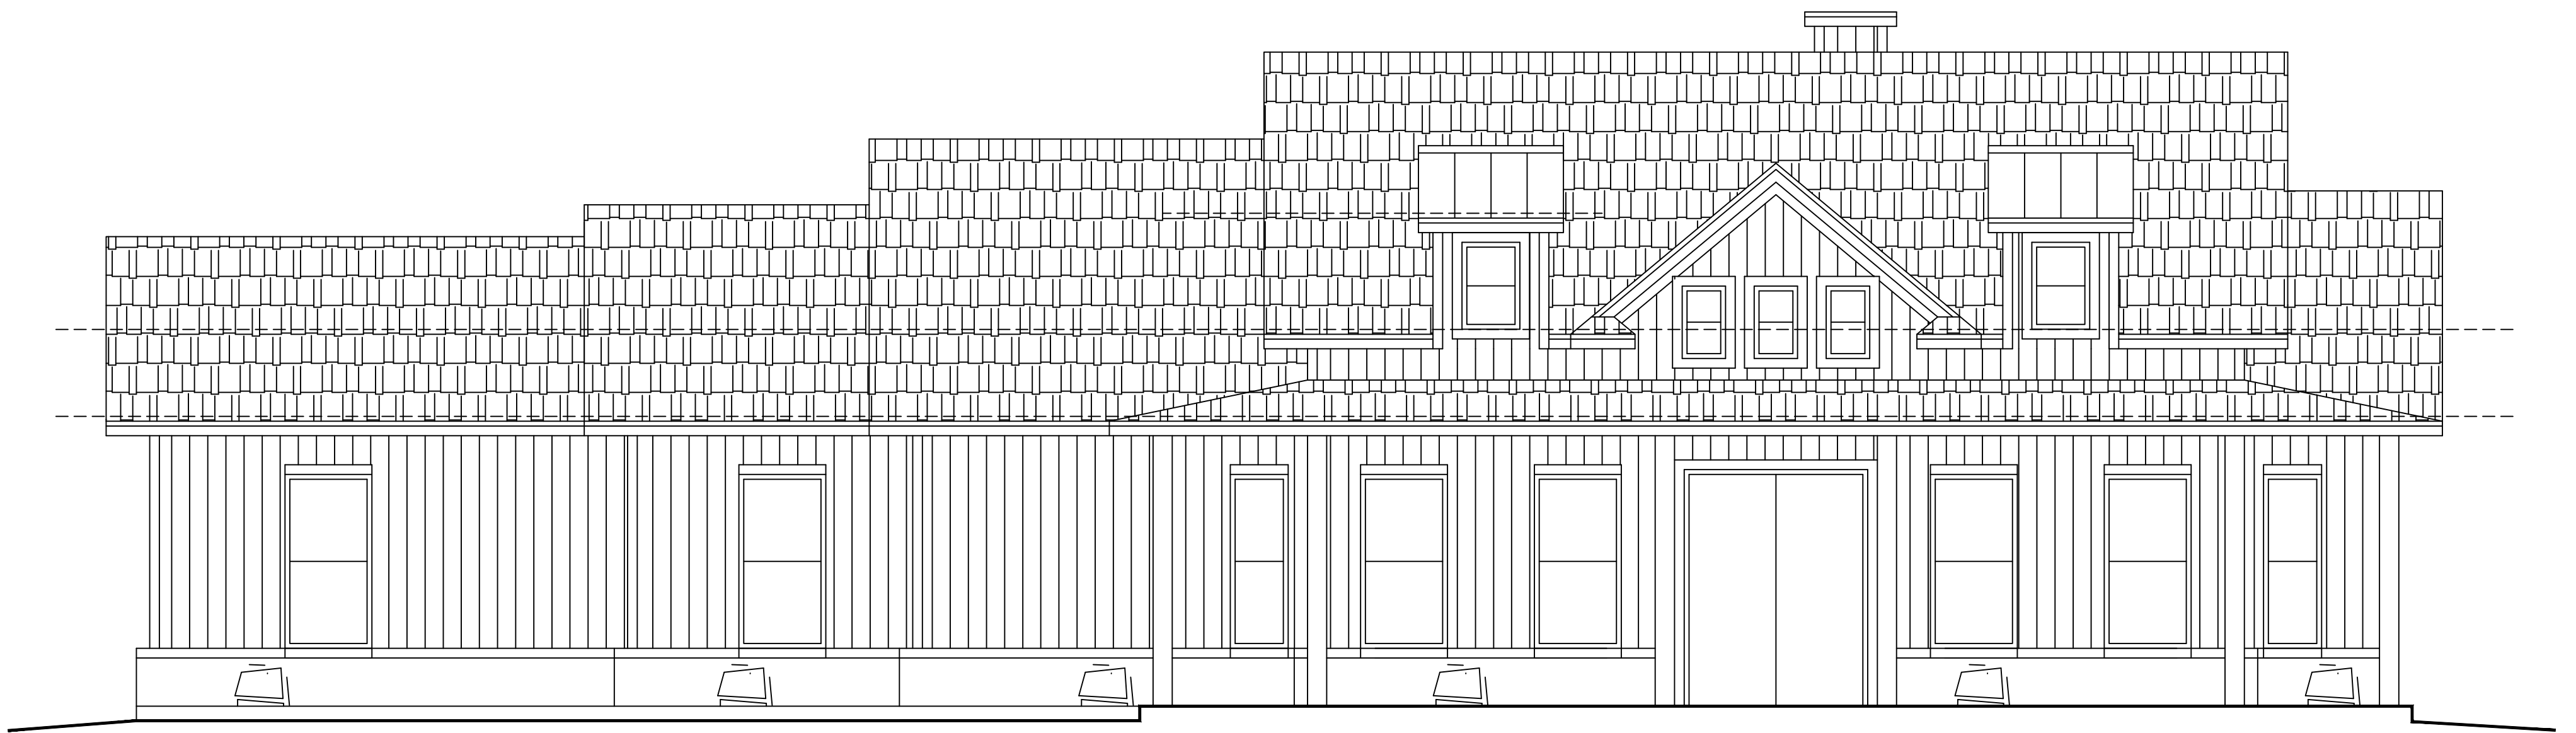

**FRONT ELEVATION**

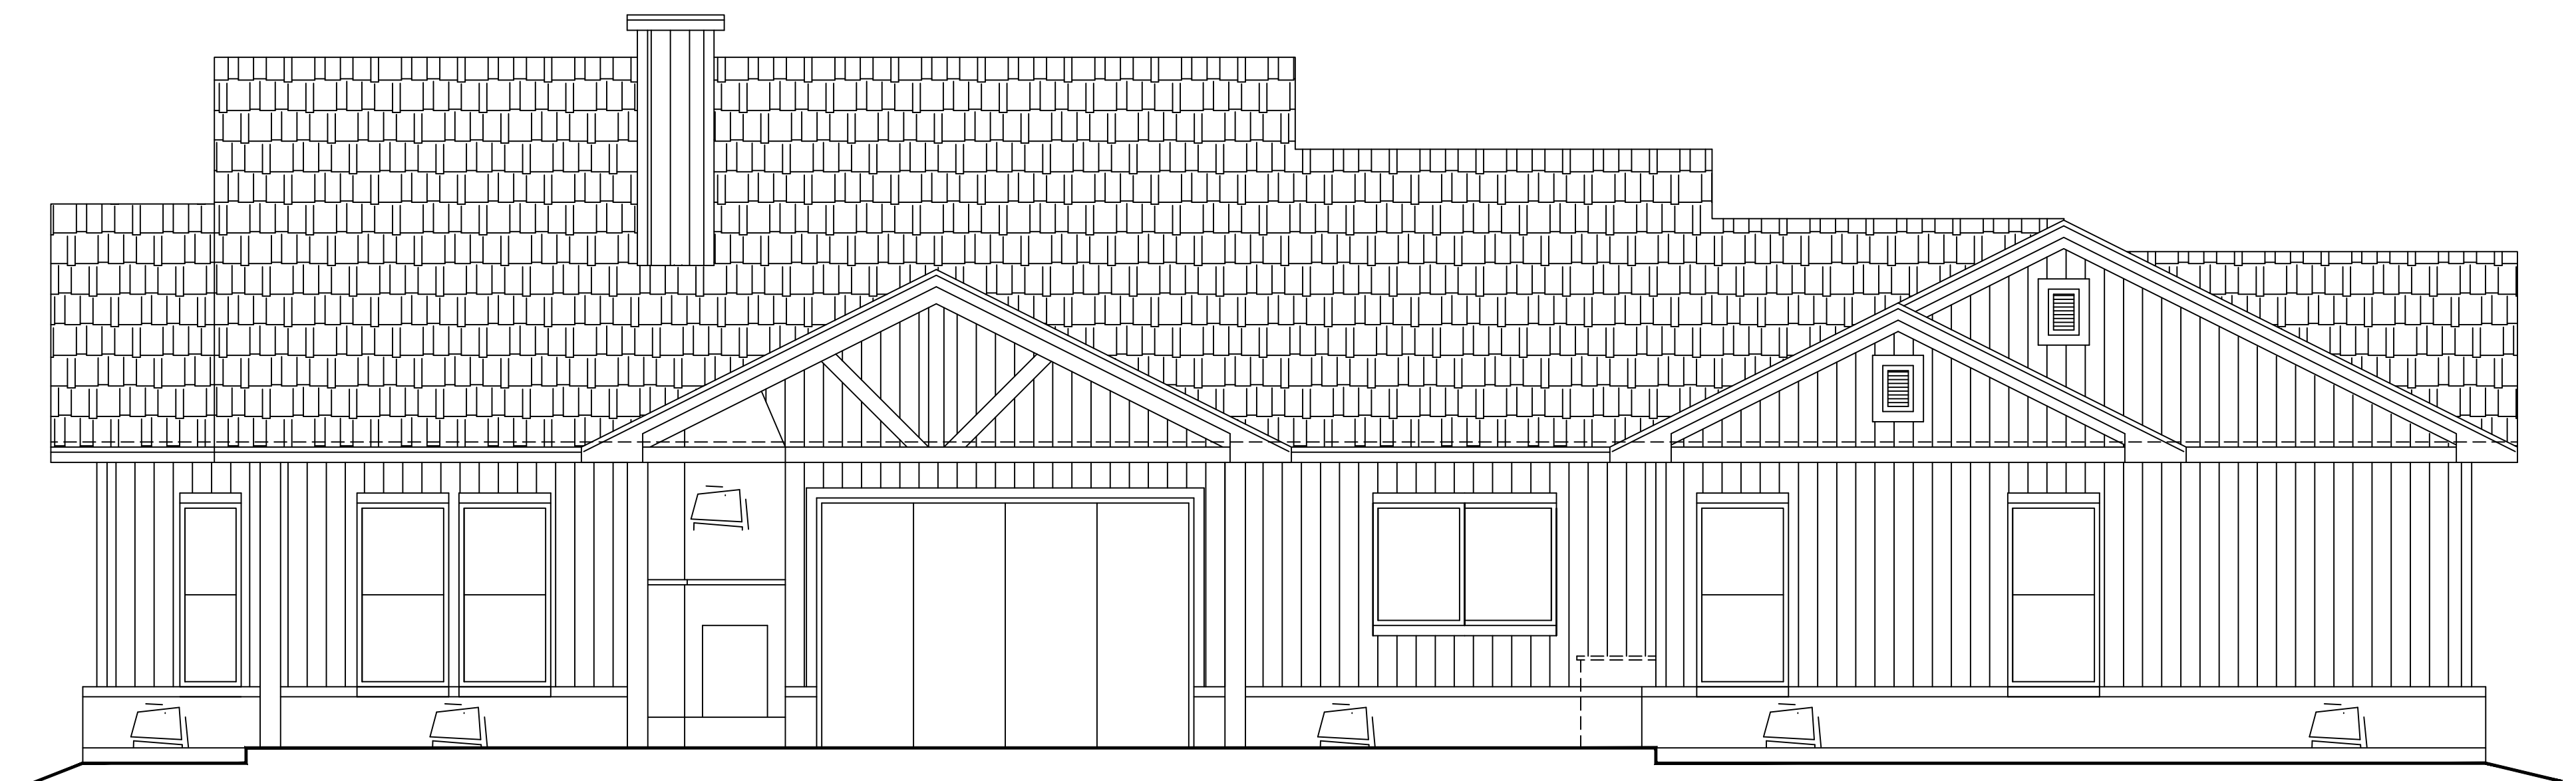

**REAR ELEVATION**