


**FRONT ELEVATION**

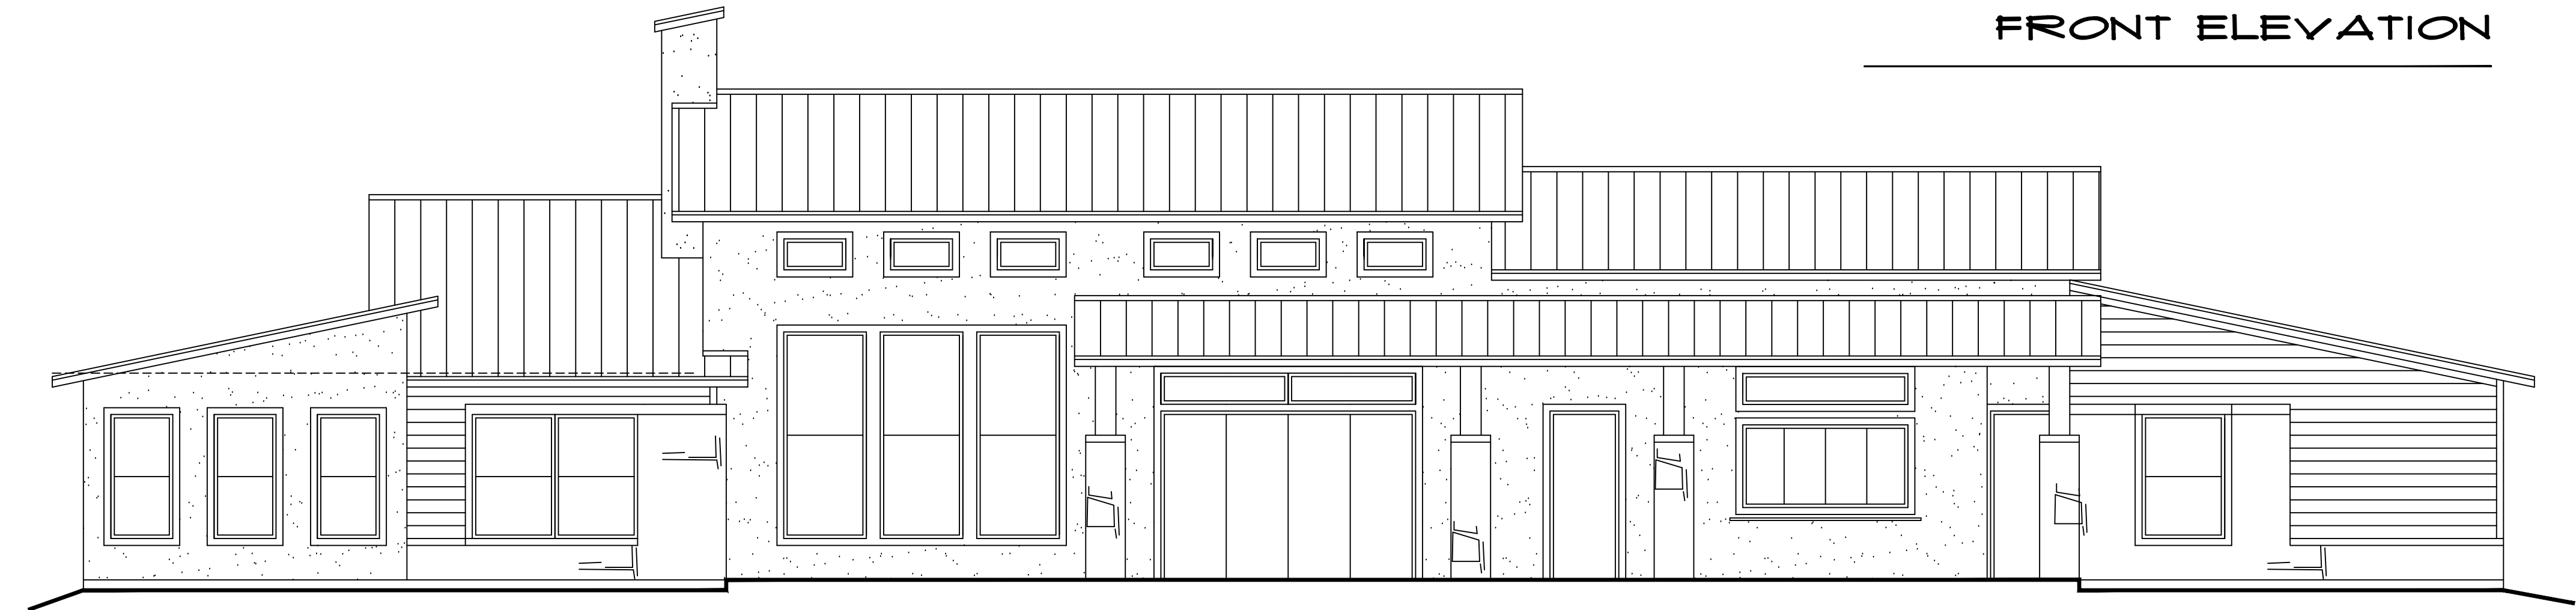

**REAR ELEVATION**