


REAR PORCH
55'-5" X 18'-0"

SQUARE FOOTAGE CALCULATIONS

TOTAL LIVING S.F. - 1995 S.F.
TOTAL SLAB - 4412 S.F.

FLOOR PLAN

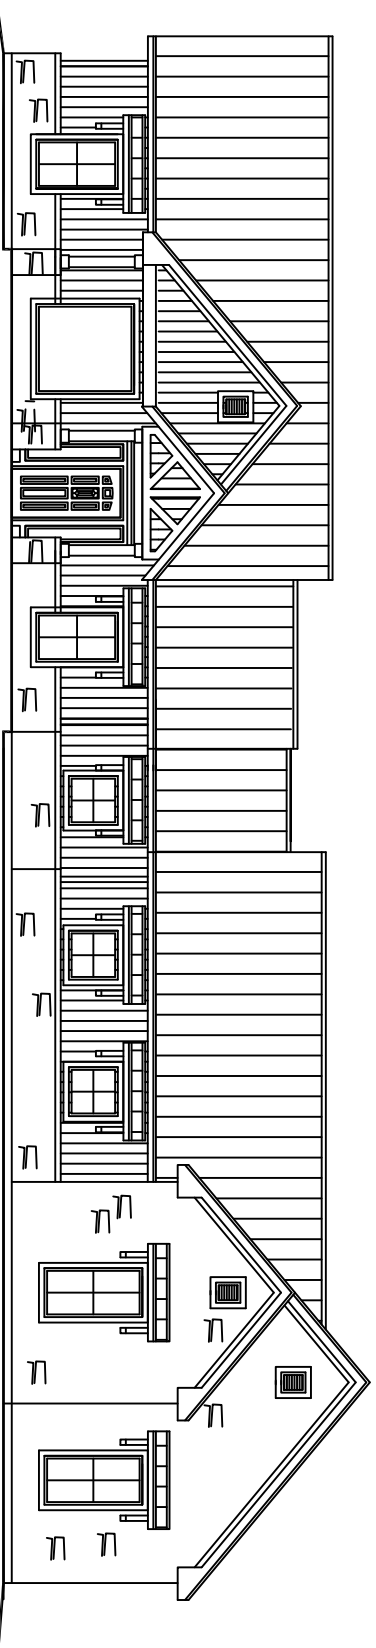

FRONT ELEVATION