


FRONT ELEVATION
NOT TO SCALE

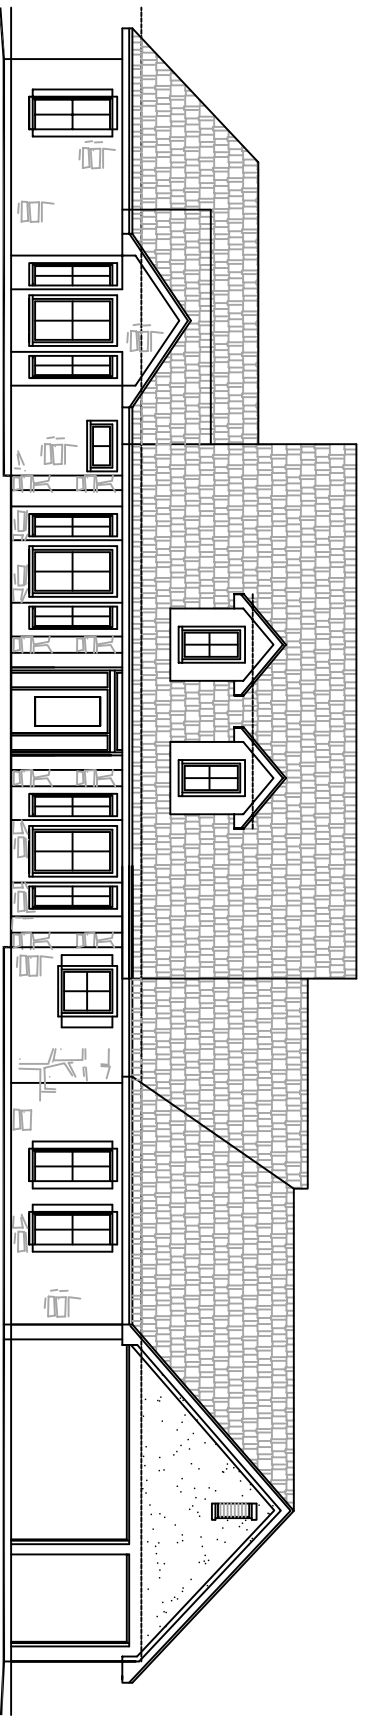

FRONT ELEVATION
NOT TO SCALE